


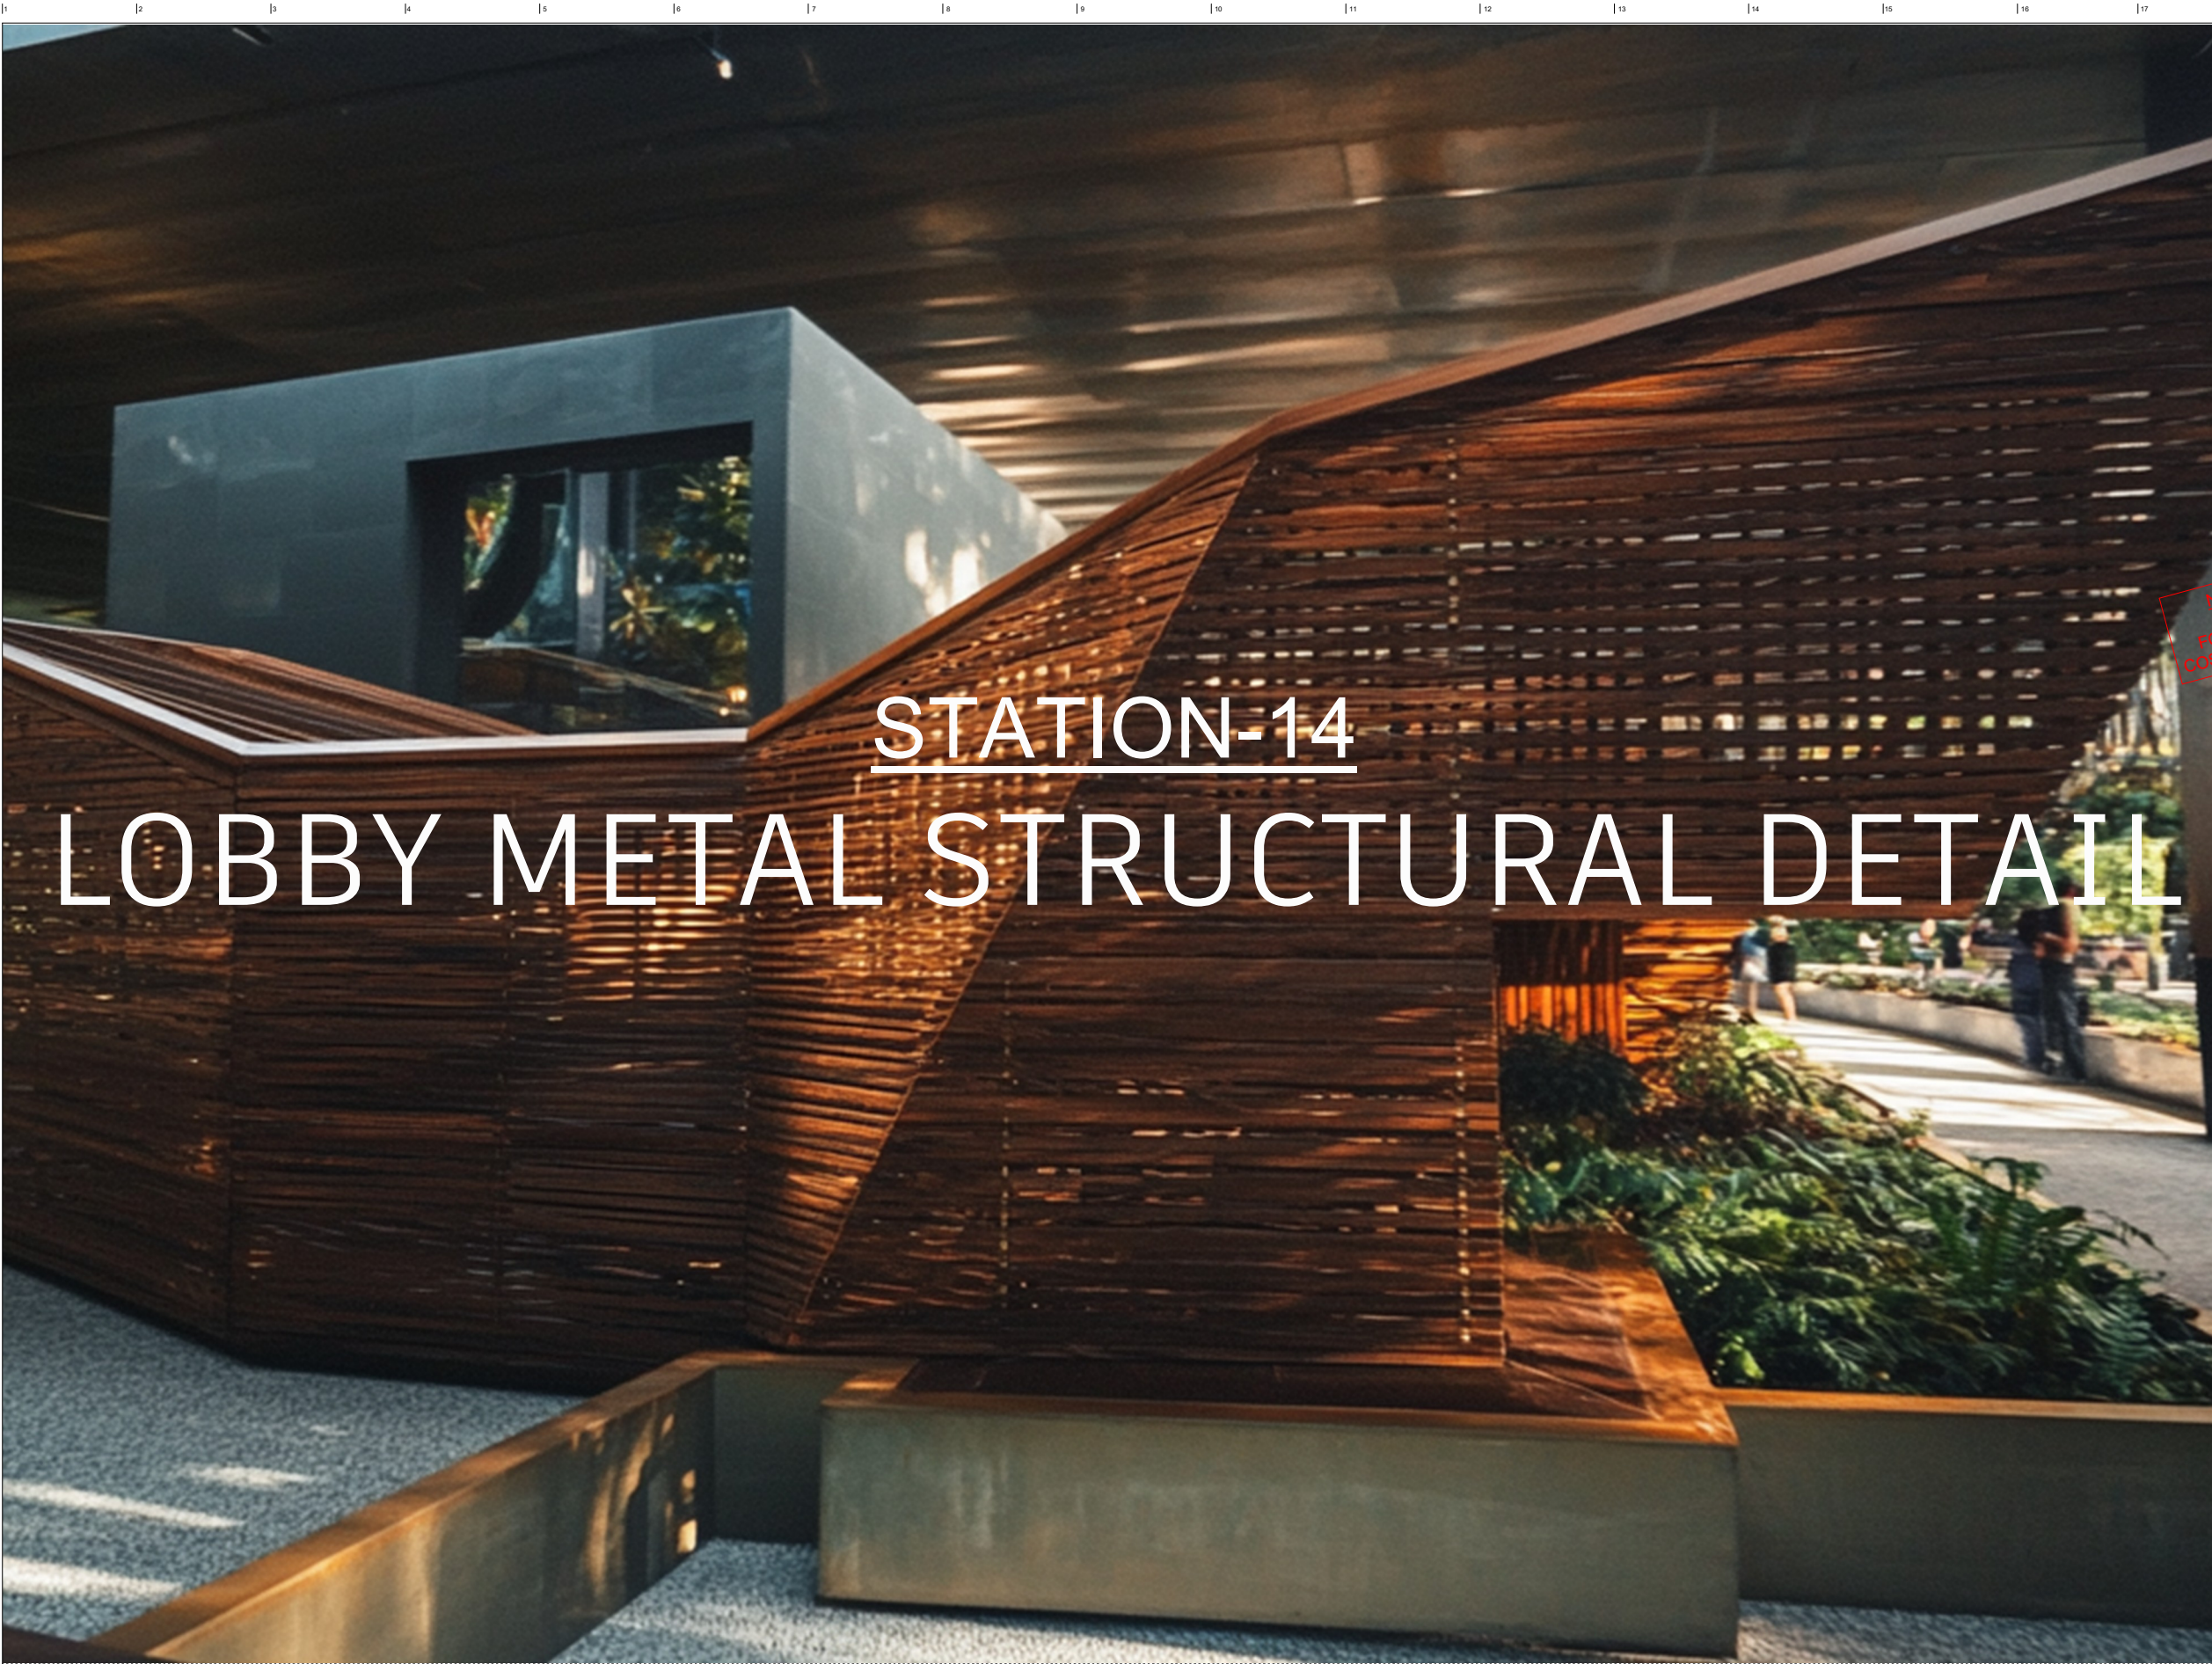

STATION-14

LOBBY METAL STRUCTURAL DETAIL

these drawings are the property and copyright of:

apos.tro.phe

architecture + urban design

www.apostrophearch.com

DRAWING NOTES:

- 1.All dimensions are in Metric format unless otherwise noted.
- 2.Any Discrepancies in the Drawings shall be brought to the Notice of the Architect prior to execution.
- 3.Do NOT scale Drawings.
- 4.Vendors / Contractors to create Shop Drawings for all assemblies and building systems and submit to Architect for approval.
- 5.Shop Drawings need to be approved by Architect prior to any procurement / installation at site.

NOT FOR CONSTRUCTION
FOR VENDOR SELECTION AND
COST ESTIMATION PURPOSE ONLY

DRAWING SET MATRIX:

S.No.	Version	Date
01	SCHEMATIC	19Aug25

KEY PLAN :




Space Station
Hyderabad

ARCHITECT SEAL

Cover Page

DRAWING		
19Aug25		2503
DATE	PROJECT#	
Abhishek Tiwari		A001
DRAWN BY		
Shivjit Sidhu		
REVIEWED		
SCALE		DRAWING NO:

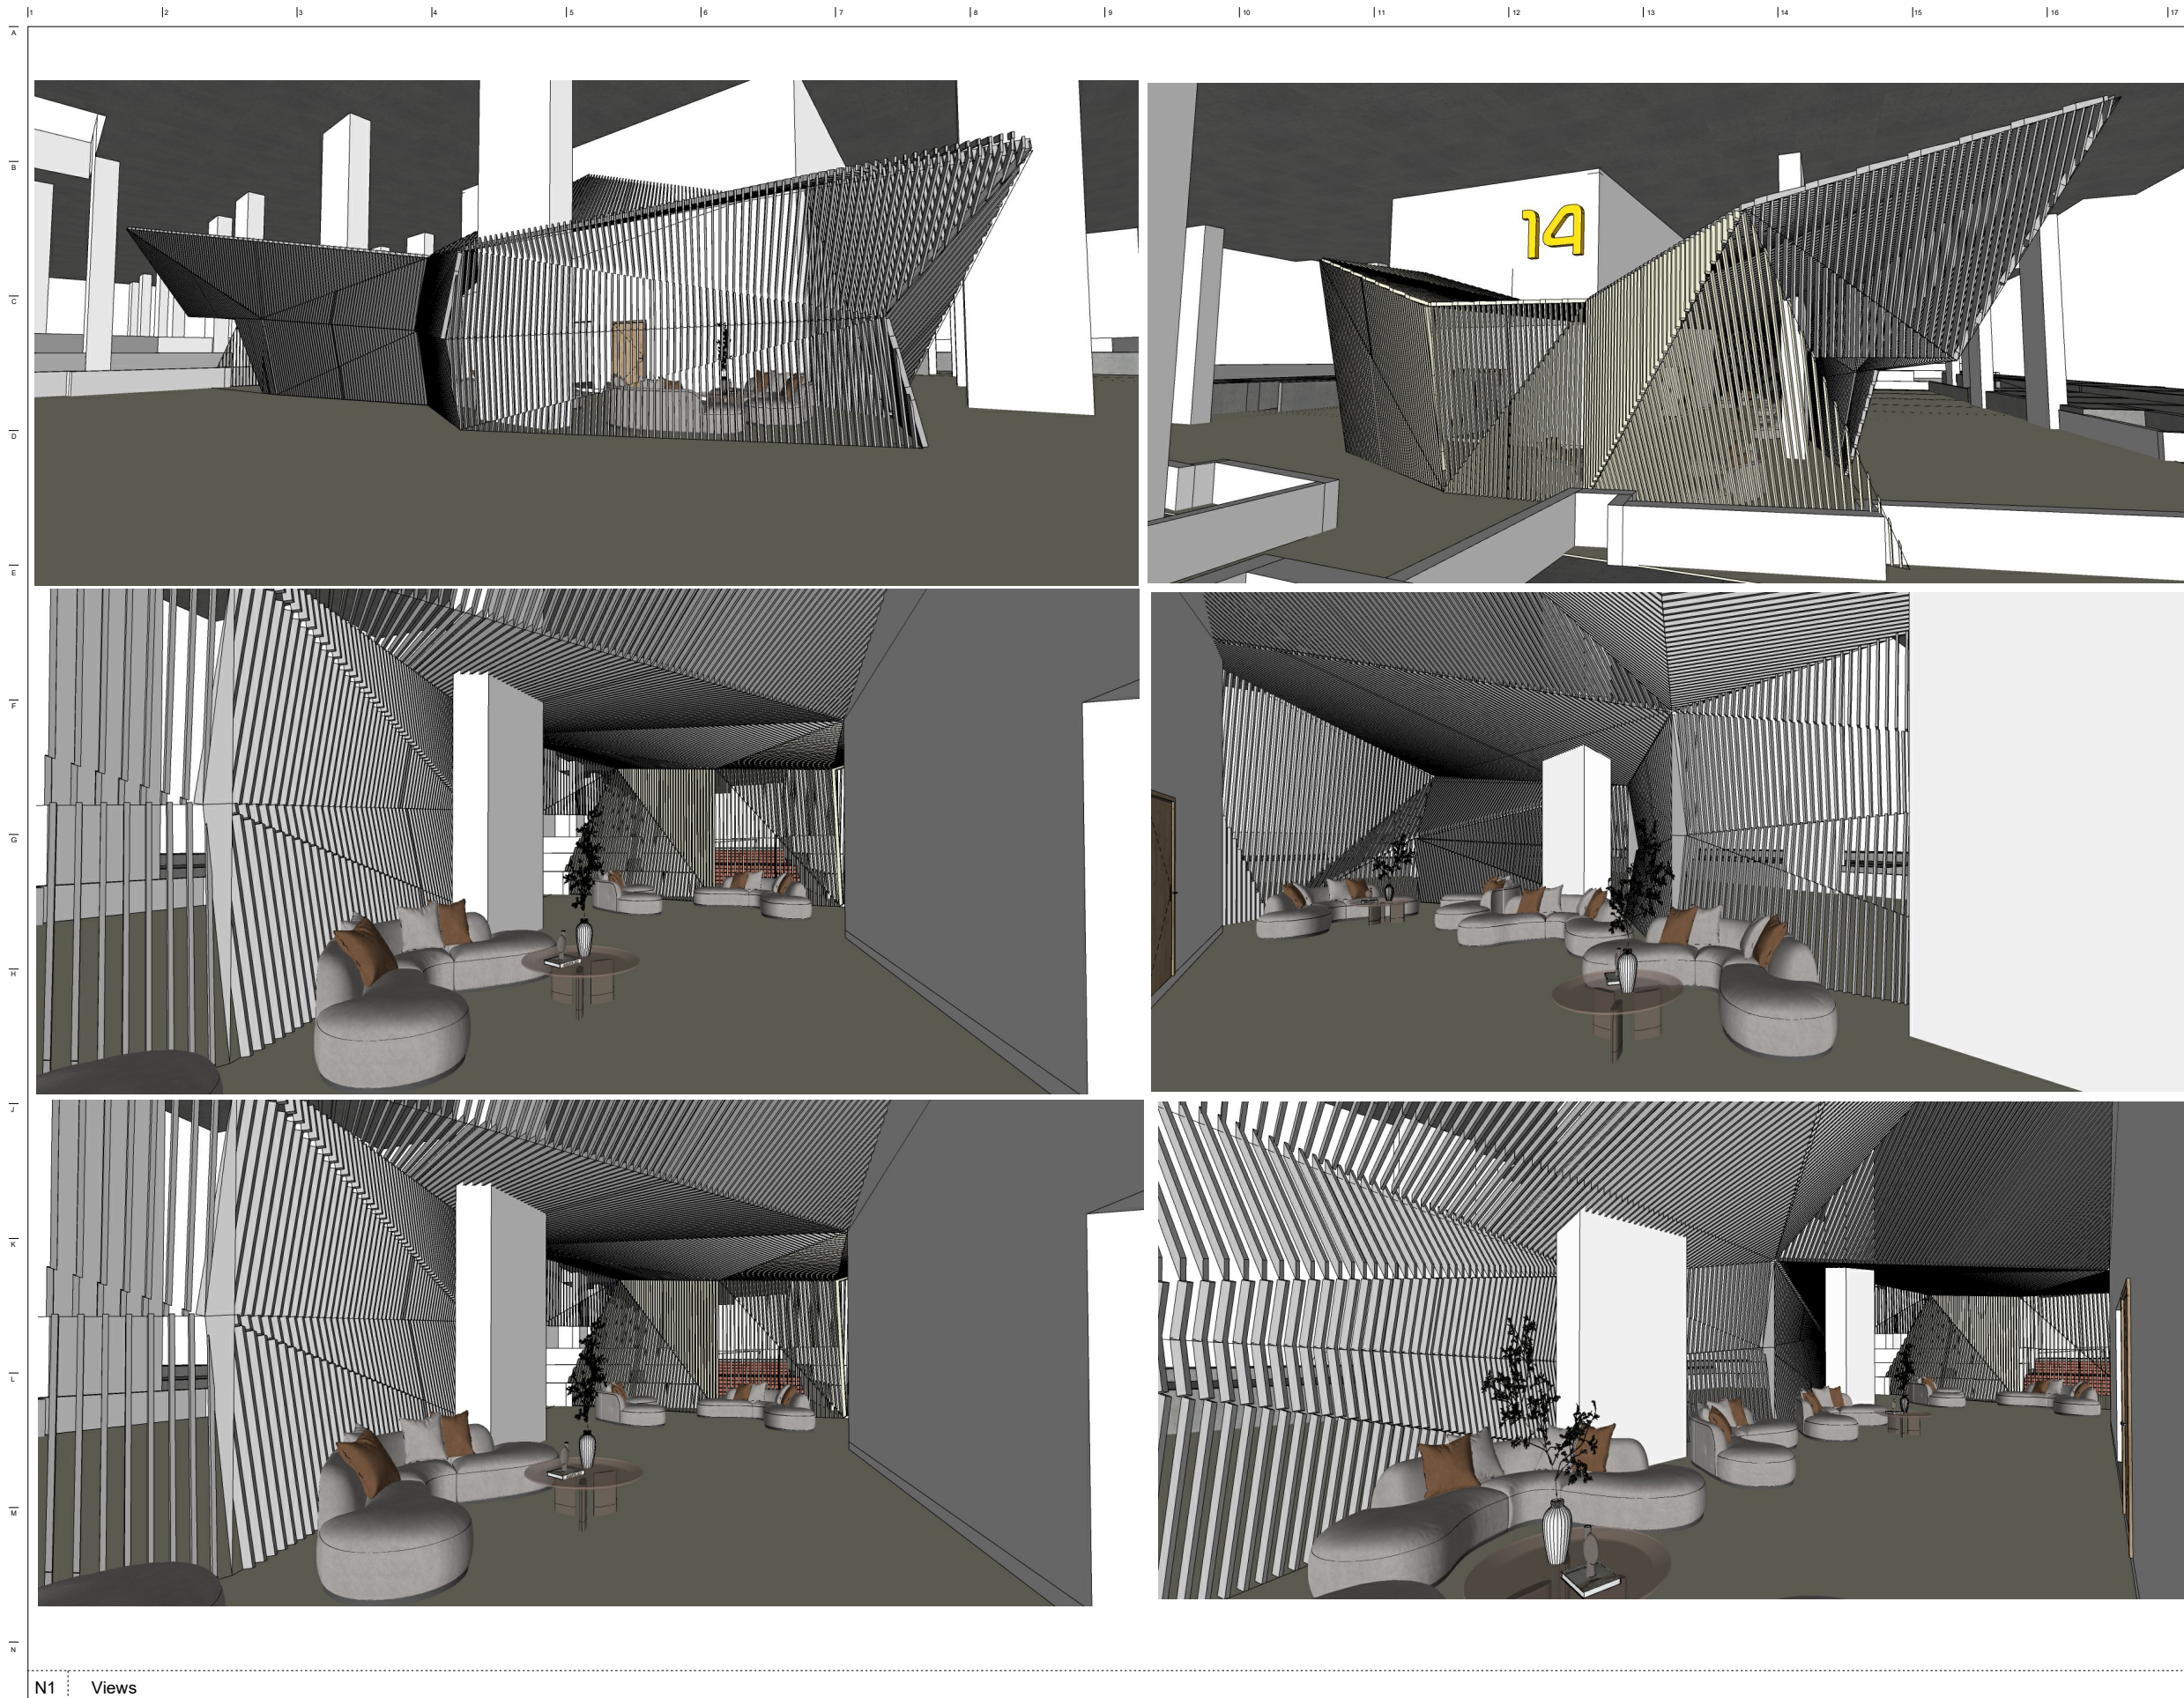

these drawings are the property and copyright of:

apos.tro.phe


architecture + urban design

www.apostrophearch.com


DRAWING NOTES:
1.All dimensions are in Metric format unless otherwise noted.
2.Any Discrepancies in the Drawings shall be brought to the Notice of the Architect prior to execution.
3.Do NOT scale Drawings.
4.Vendors / Contractors to create Shop Drawings for all assemblies and building systems and submit to Architect for approval.
5.Shop Drawings need to be approved by Architect prior to any procurement / installation at site.

NOT FOR CONSTRUCTION
FOR VENDOR SELECTION AND
COST ESTIMATION PURPOSE ONLY

DRAWING SET MATRIX:		
S.No.	Version	Date
01	SCHEMATIC	19Aug25

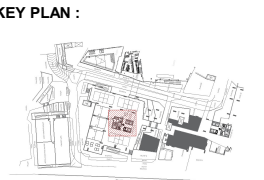

Space Station		
Hyderabad		
CHT SEAL		
Views 1/2		
DRAWING		
TE	19Aug25	PROJECT# 2503
DRAWN BY	Abhishek Tiwari	A002
REVIEWED	Shivjit Sidhu	
SCALE	DRAWING NO:	

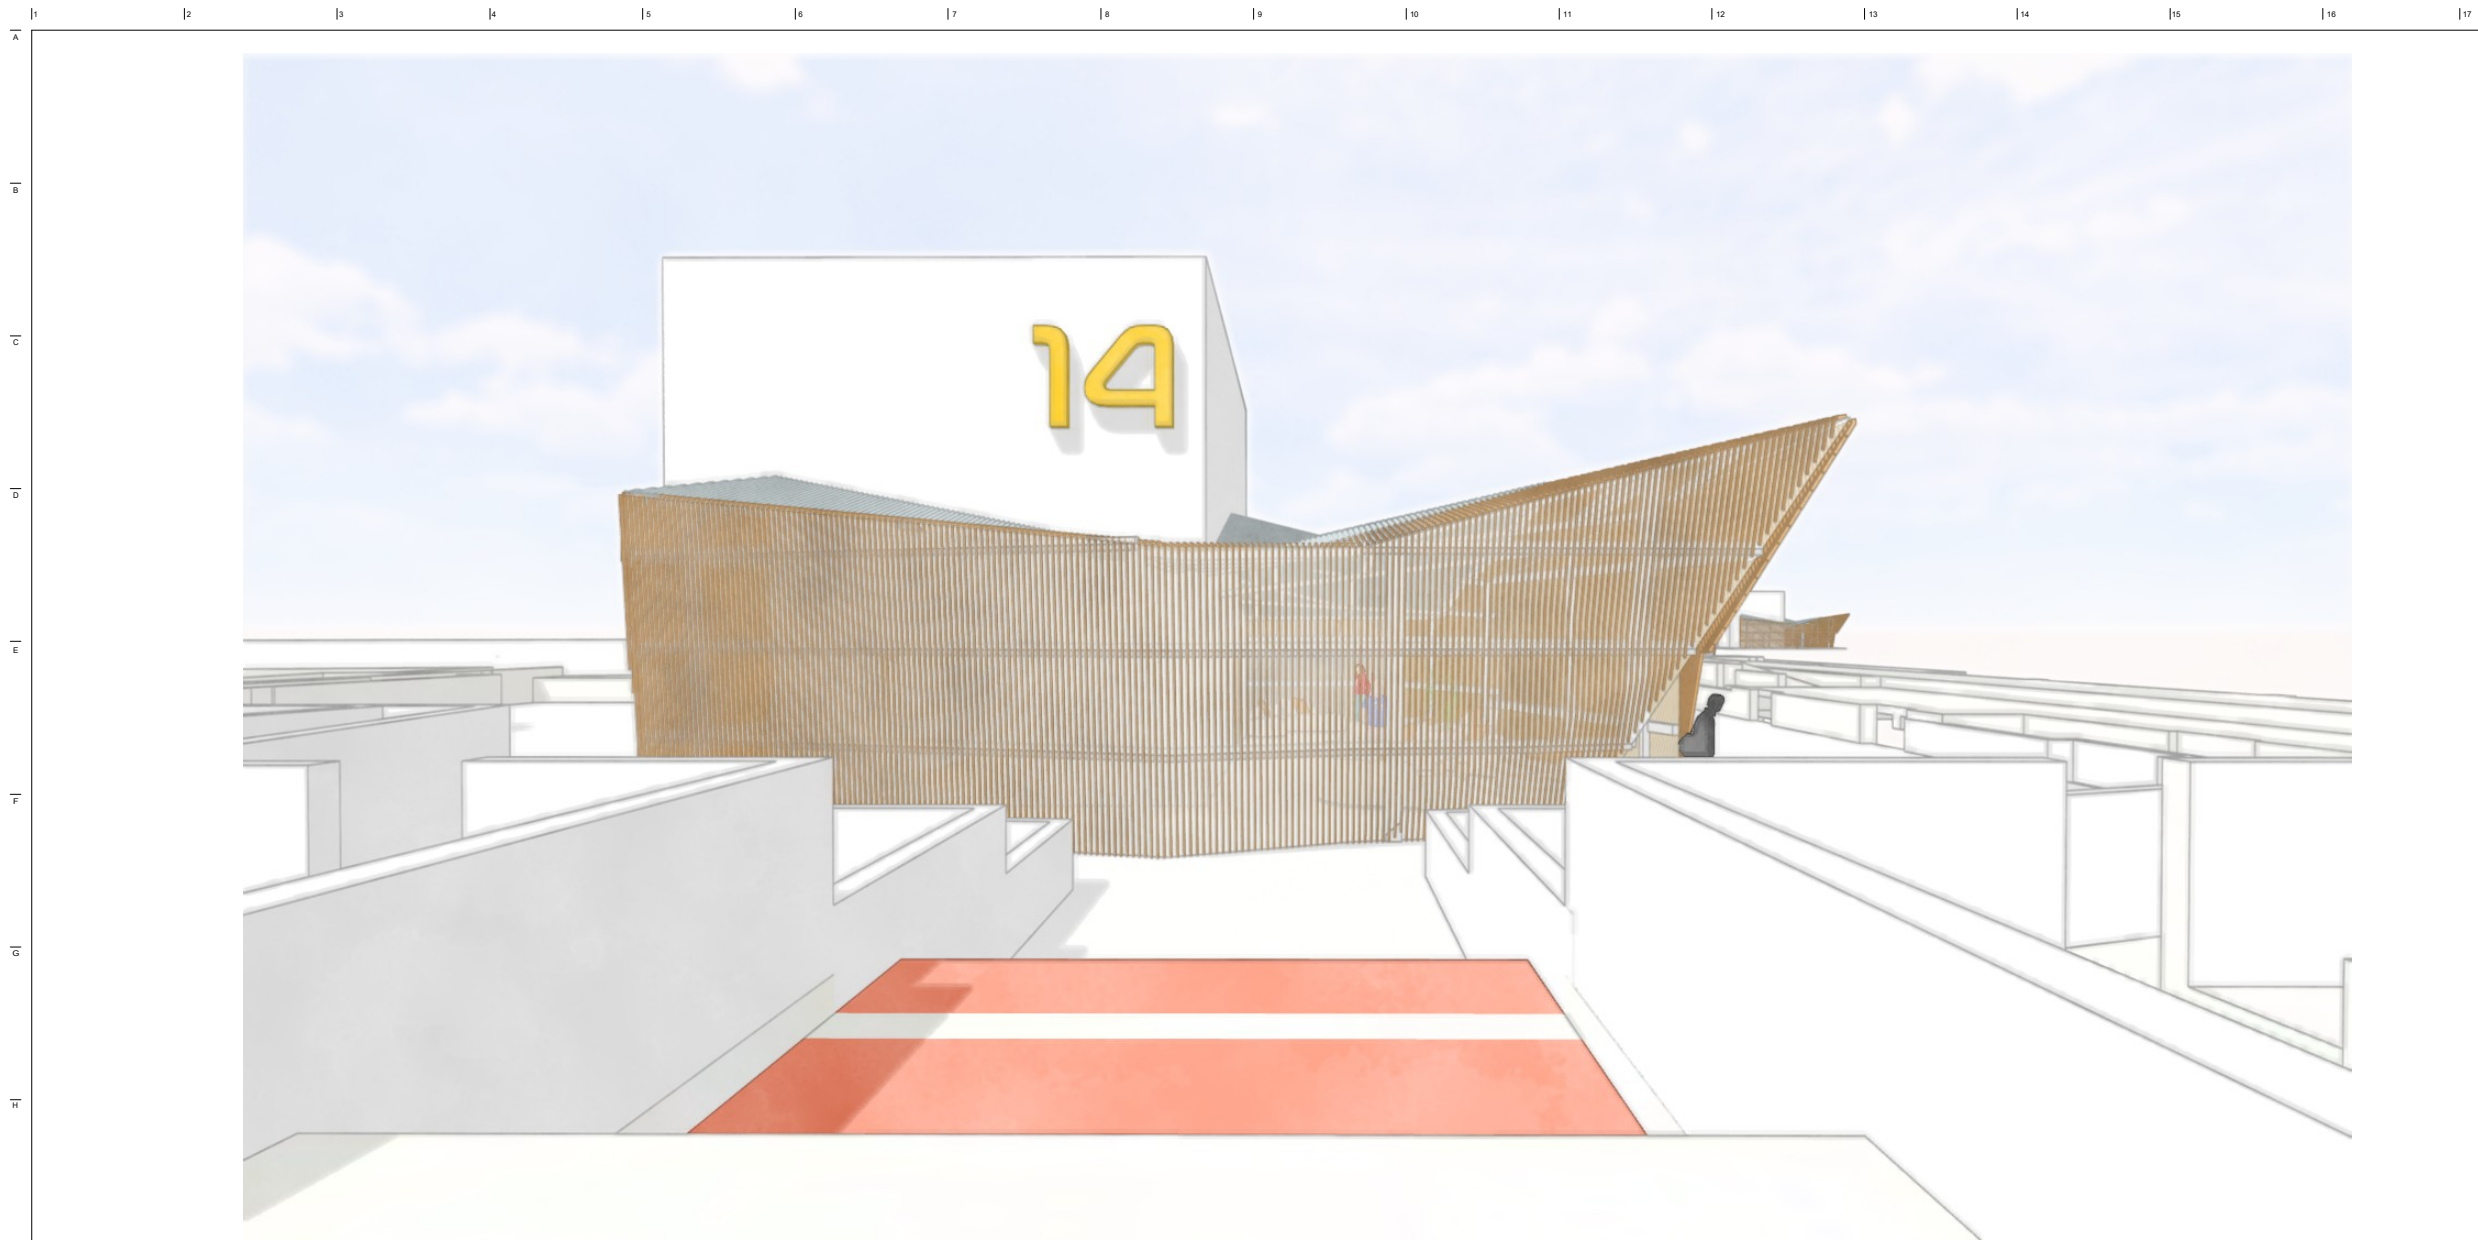

these drawings are the property and copyright of:

apos.tro.phe
architecture + urban design
www.apostrophearch.com

DRAWING NOTES:
1.All dimensions are in Metric format unless otherwise noted.
2.Any Discrepancies in the Drawings shall be brought to the Notice of the Architect prior of execution.
3.Do NOT scale Drawings.
4.Vendors / Contractors to create Shop Drawings for all assemblies and building systems and submit to Architect for approval
5.Shop Drawings need to be approved by Architect prior to any procurement / installation at site.

NOT FOR CONSTRUCTION
FOR VENDOR SELECTION AND
COST ESTIMATION PURPOSE ONLY

DRAWING SET MATRIX:

S.No.	Version	Date
01	SCHEMATIC	19Aug25

KEY PLAN :




Space Station
Hyderabad

ARCHITECT SEAL

View 2/2

DRAWING


19Aug25		2503	
DATE		PROJECT#	
Abhishek Tiwari		A003	
DRAWN BY			
Shivjit Sidhu			
REVIEWED			
SCALE		DRAWING NO:	

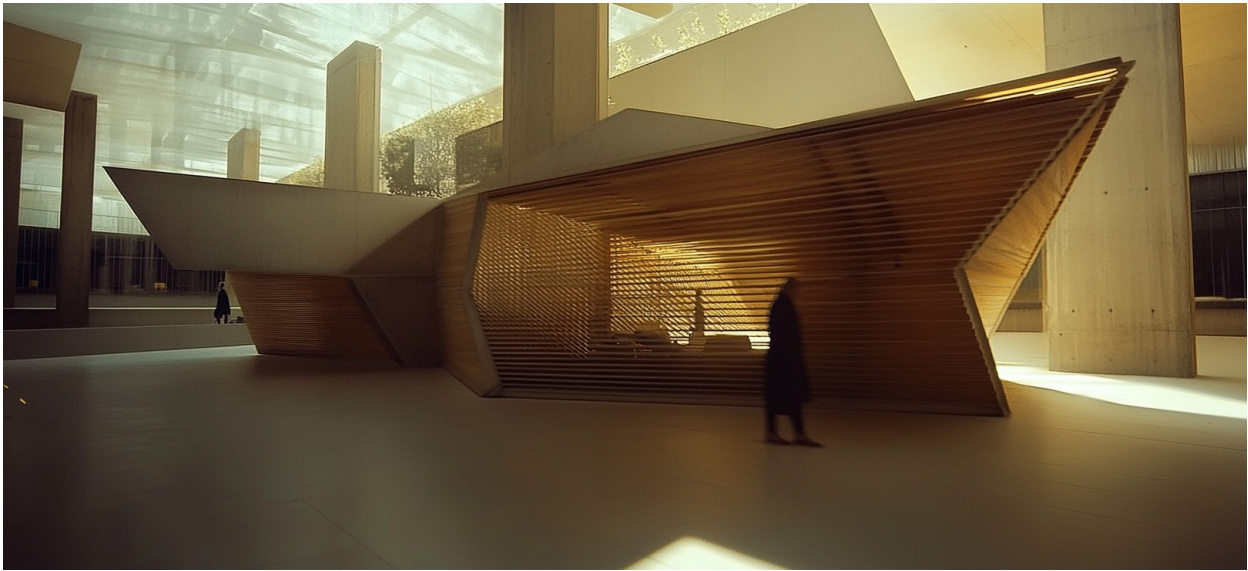

N1 Views






DRAWING NOTES:

- 1.All dimensions are in Metric format unless otherwise noted.
- 2.Any Discrepancies in the Drawings shall be brought to the Notice of the Architect prior to execution.
- 3.Do NOT scale Drawings.
- 4.Vendors / Contractors to create Shop Drawings for all assemblies and building systems and submit to Architect for approval
- 5.Shop Drawings need to be approved by Architect prior to any procurement / installation at site.

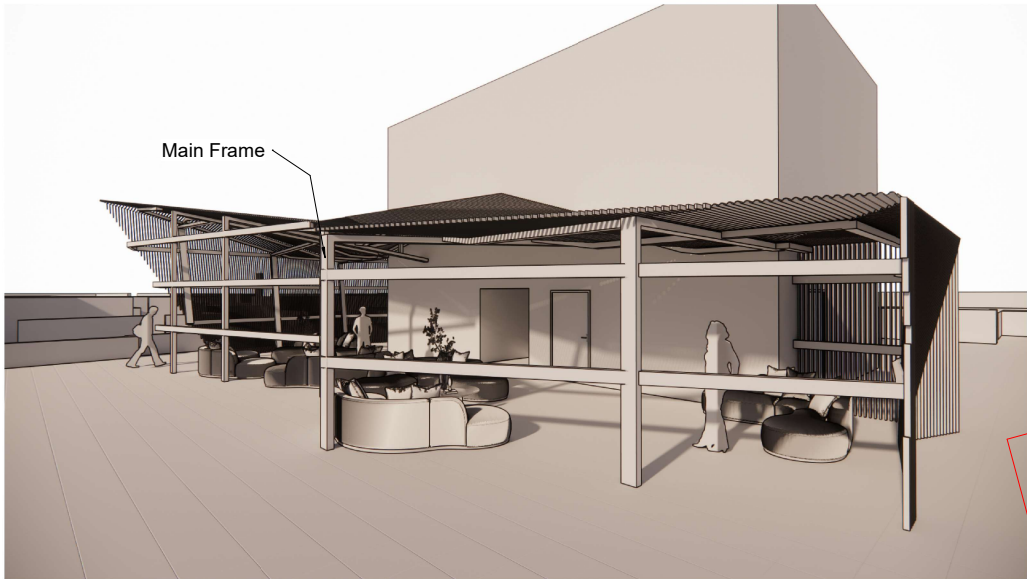


NOT FOR CONSTRUCTION
FOR VENDOR SELECTION AND
COST ESTIMATION PURPOSE ONLY


G1 Main Frame Detail

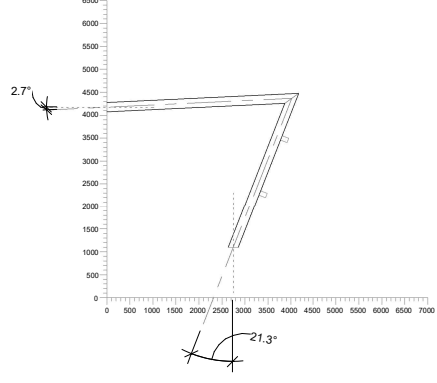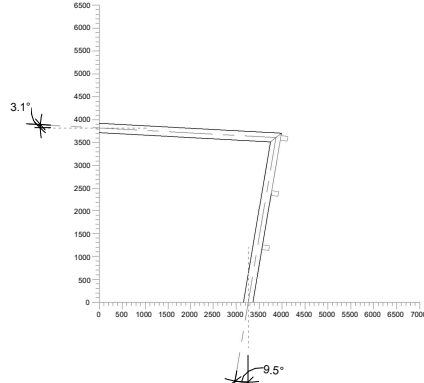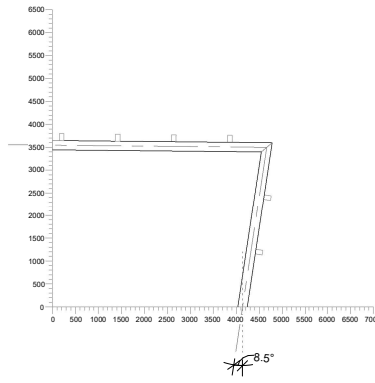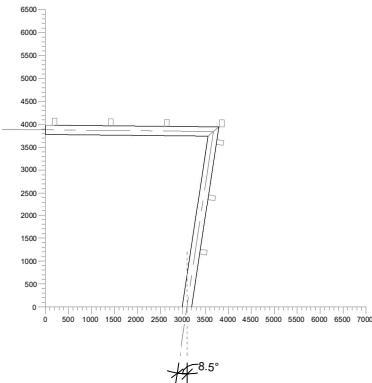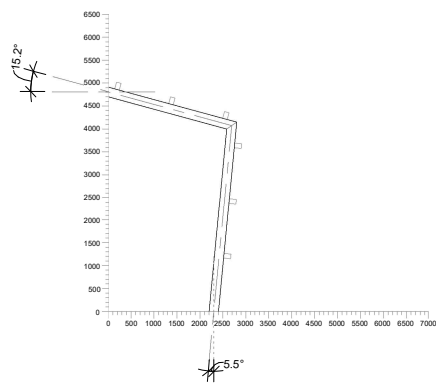


K1 MF-01

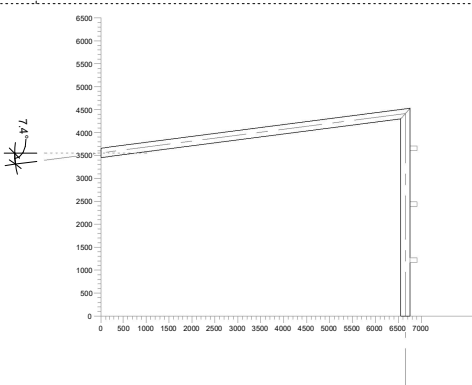


K4 MF-02

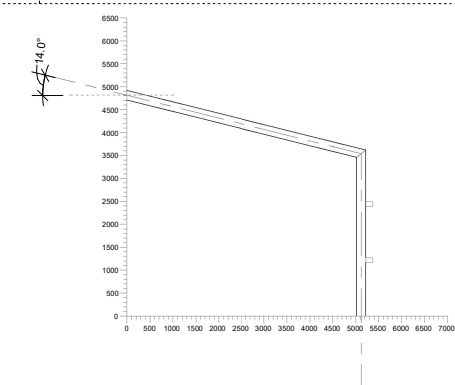


K7 MF-03

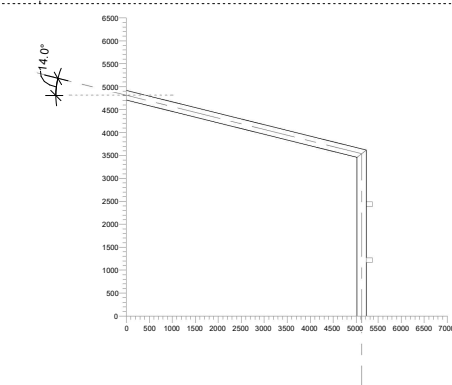

K11 MF-04

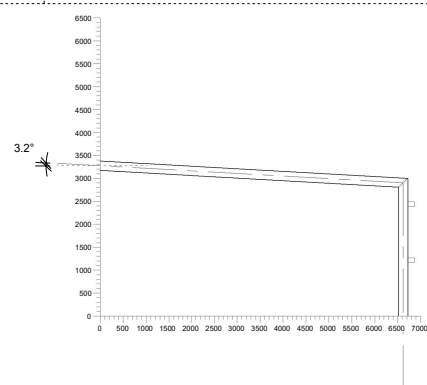

K14 MF-05

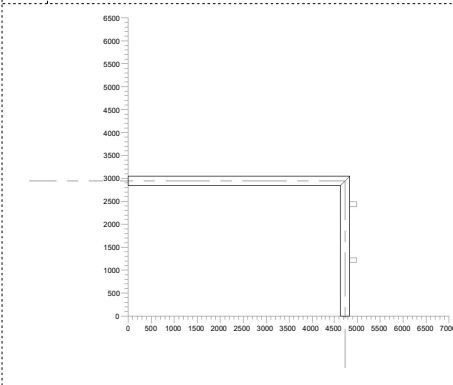

N1 MF-06

N4 MF-07

N7 MF-08

N11 MF-09

N14 MF-10


DRAWING SET MATRIX:

S.No.	Version	Date
01	SCHEMATIC	19Aug25

KEY PLAN :




Space Station
Hyderabad

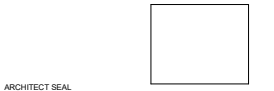

Station-14, Lobby Frame
Detail 1/6

DATE	19Aug25	PROJECT#	2503
DRAWN BY	Abhishek Tiwari		
REVIEWED	Shivjit Sidhu		
SCALE	1 : 75	DRAWING NO.	A101

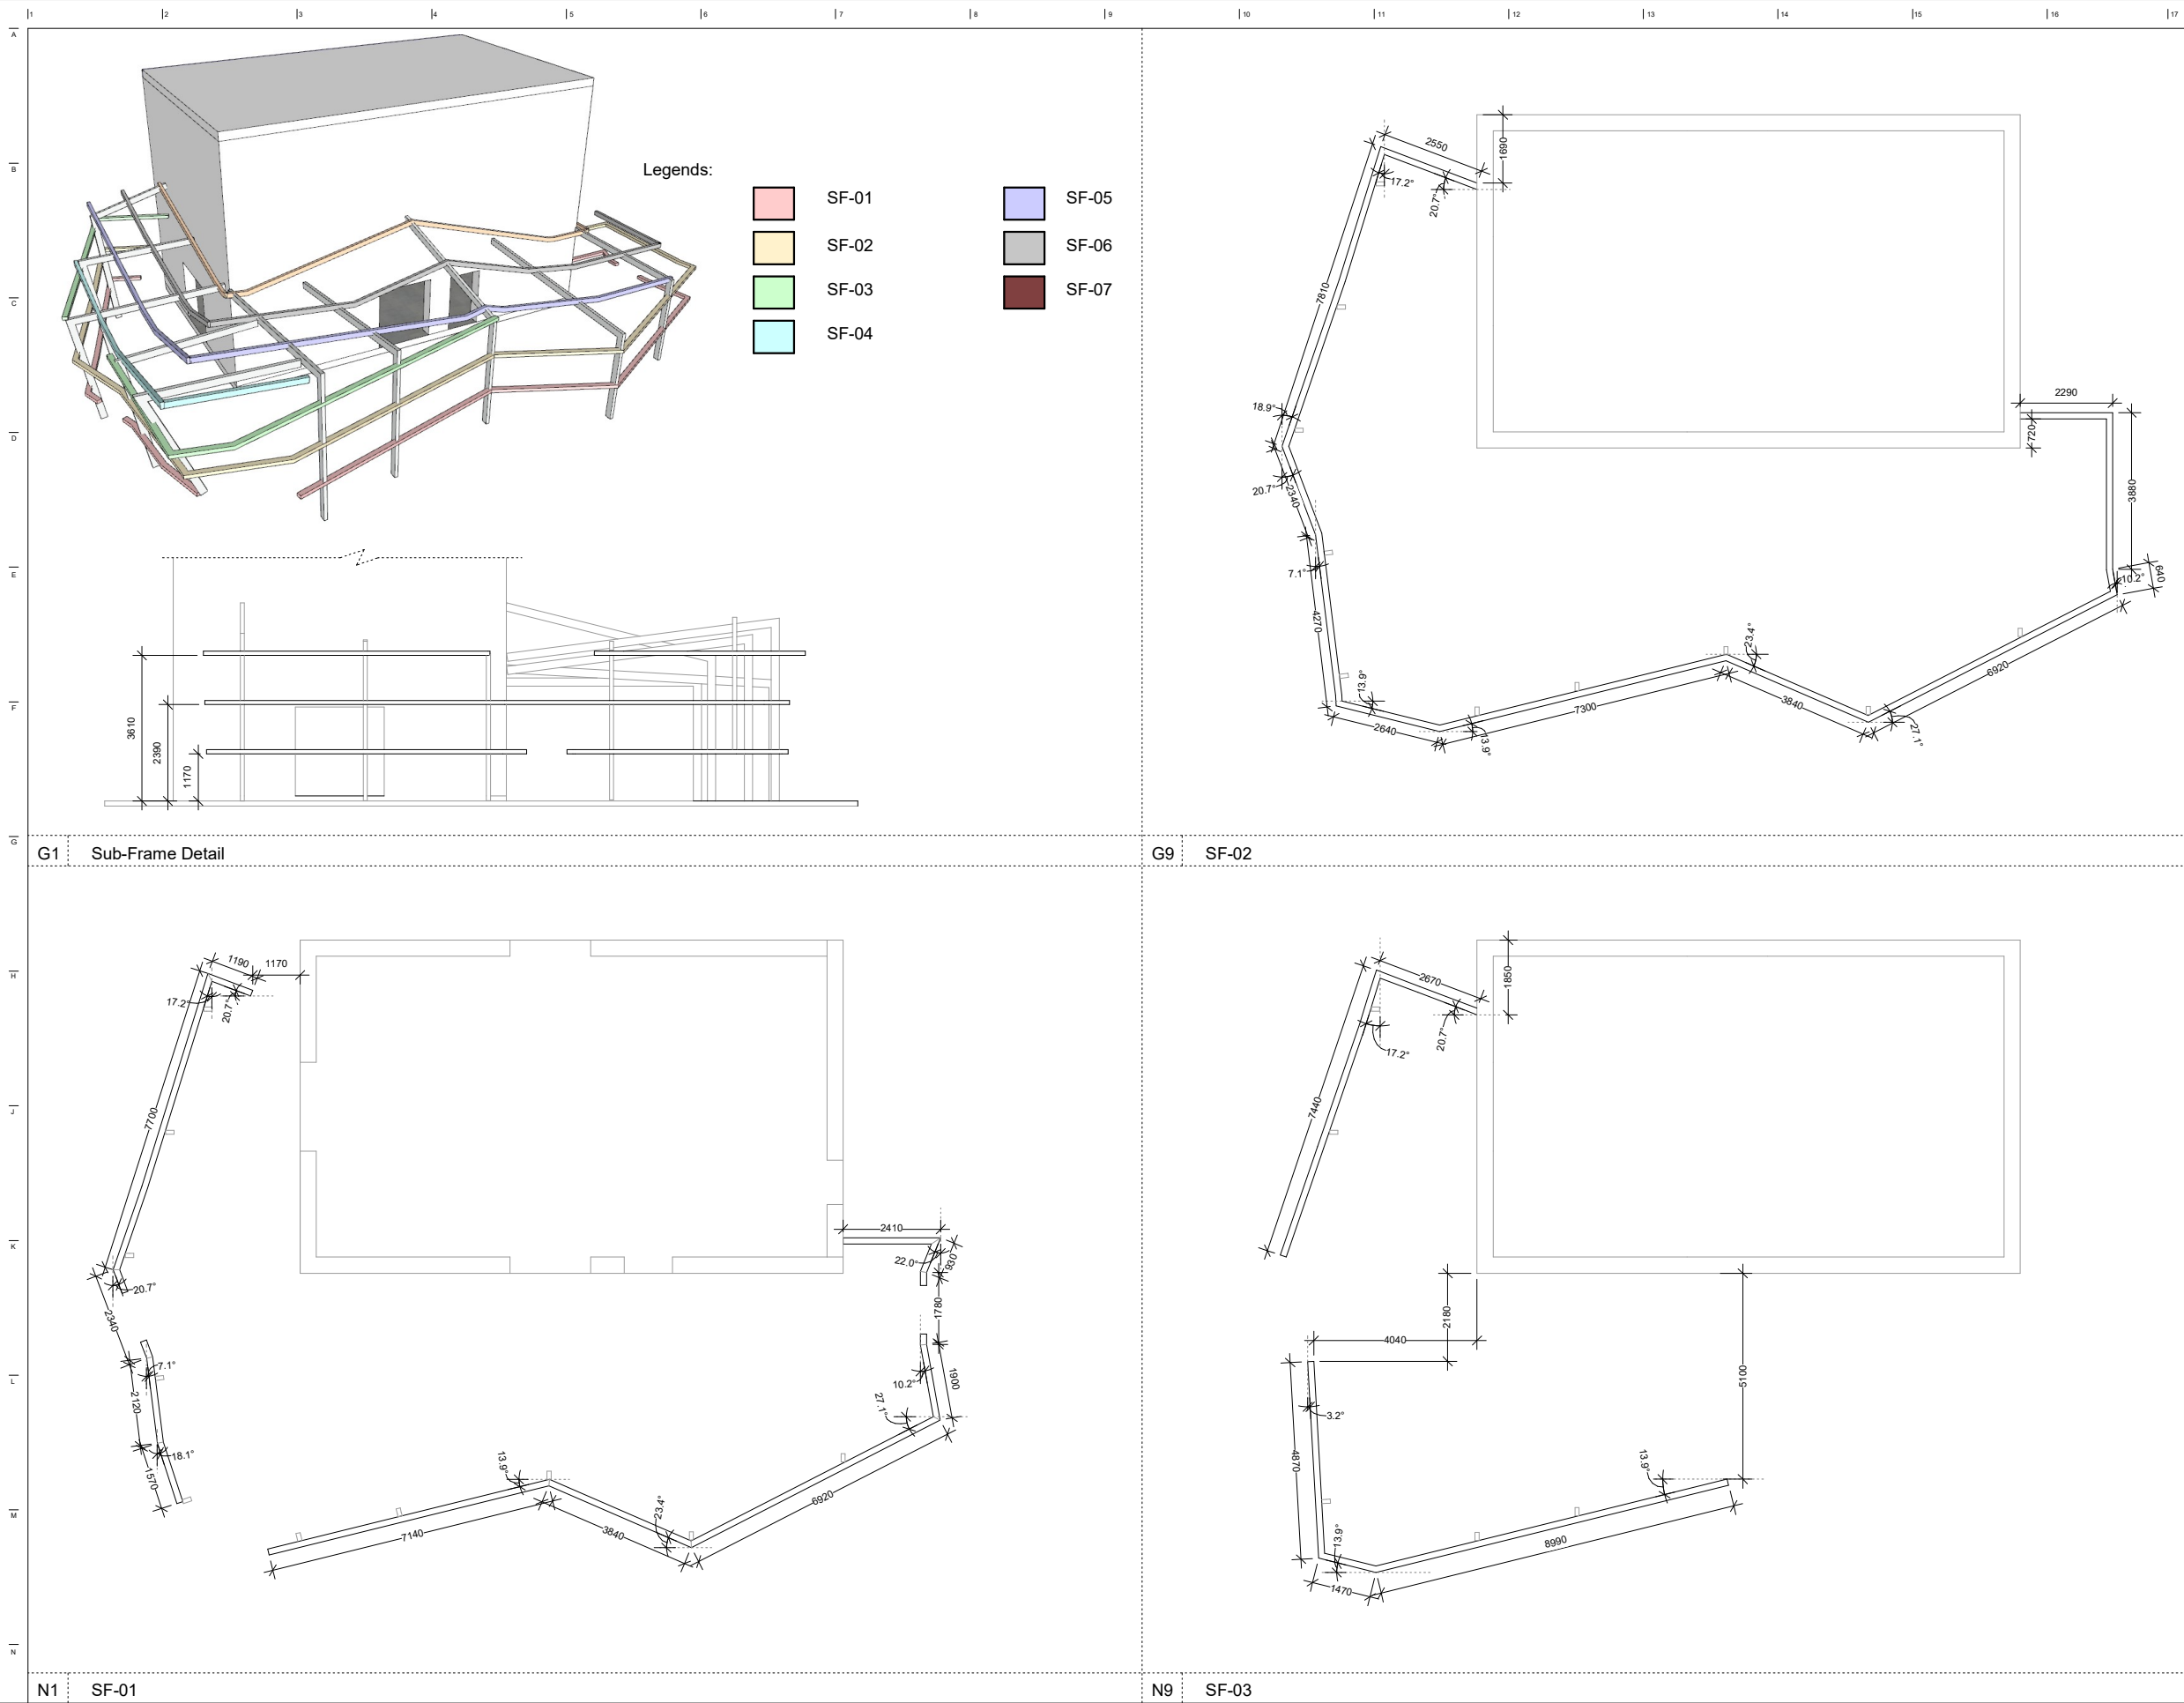

these drawings are the property and copyright of:

apos.tro.phe
architecture + urban design
www.apostrophearch.com

DRAWING NOTES:
1.All dimensions are in Metric format unless otherwise noted.
2.Any Discrepancies in the Drawings shall be brought to the Notice of the Architect prior of execution.
3.Do NOT scale Drawings.
4.Vendors / Contractors to create Shop Drawings for all assemblies and building systems and submit to Architect for approval.
5.Shop Drawings need to be approved by Architect prior to any procurement / installation at site.

NOT FOR CONSTRUCTION
FOR VENDOR SELECTION AND
COST ESTIMATION PURPOSE ONLY

DRAWING SET MATRIX:

S.No.	Version	Date
01	SCHEMATIC	19Aug25

KEY PLAN :



Space Station
Hyderabad

ARCHITECT SEAL

Station-14, Lobby Frame
Detail 2/6

DRAWING

DATE	19Aug25	PROJECT#	2503
DRAWN BY	Abhishek Tiwari	A102	
REVIEWED	Shivjit Sidhu		
SCALE	1 : 75		
DRAWING NO:			

1. All dimensions are in Metric format unless otherwise noted.
2. Any Discrepancies in the Drawings shall be brought to the Notice of the Architect prior to execution.
3. Do NOT scale Drawings.
4. Vendors / Contractors to create Shop Drawings for all assemblies and building systems and submit to Architect for approval
5. Shop Drawings need to be approved by Architect prior to any procurement / installation at site.


**NOT FOR CONSTRUCTION
FOR VENDOR SELECTION AND
COST ESTIMATION PURPOSE ONLY**

S.No.	Version	Date
01	SCHEMATIC	19Aug25



Space Station

Station-14, Lobby Frame
Detail 3/6


SCALE: 1:75 DRAWING NO:

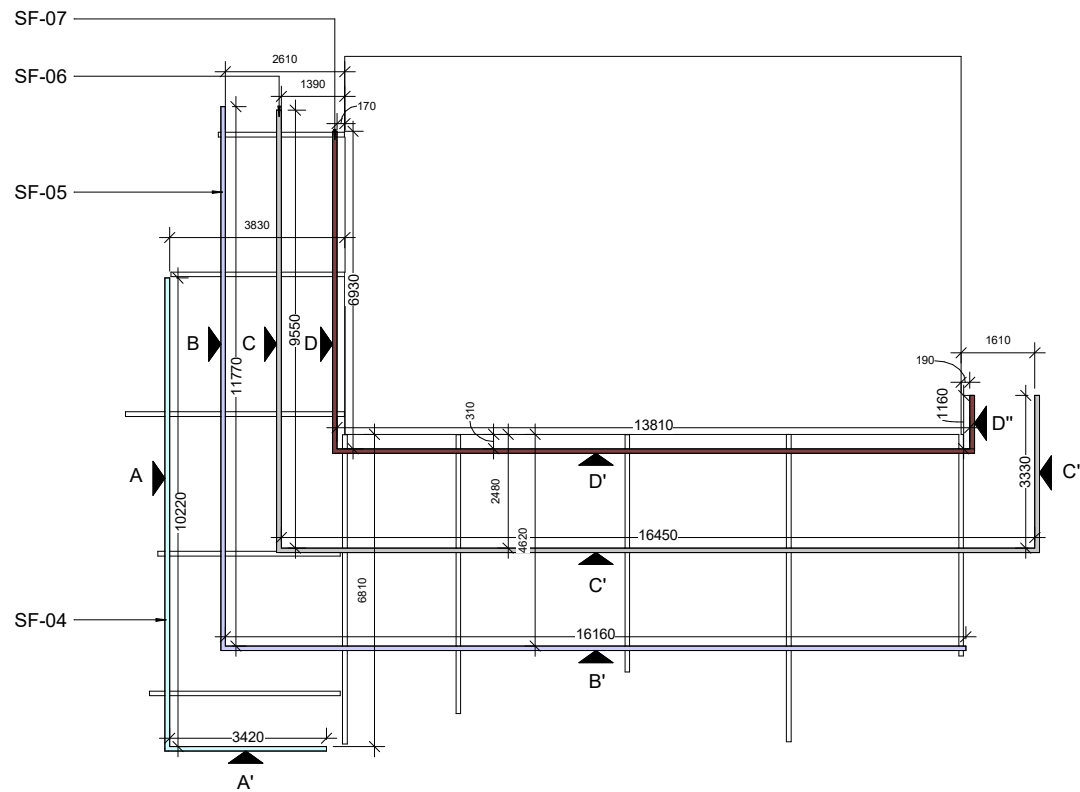



G1	Sub-Frame Detail
----	------------------

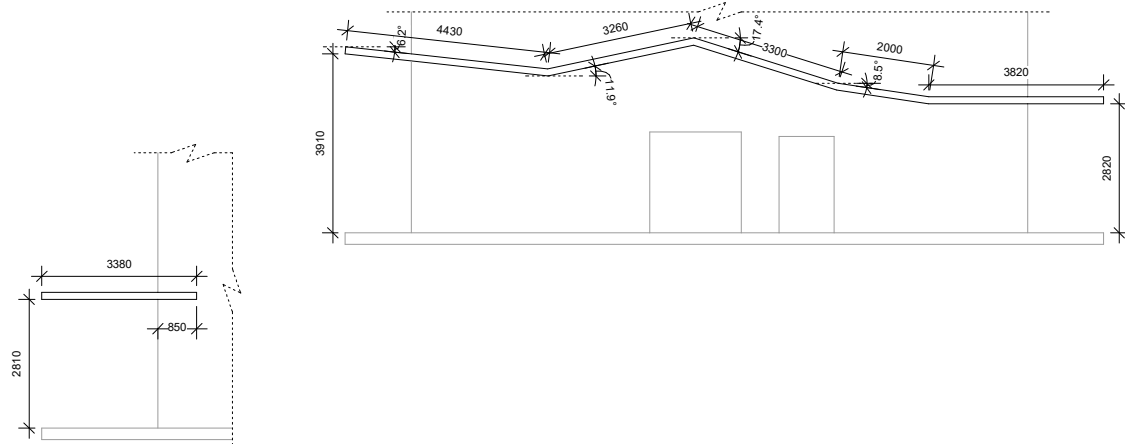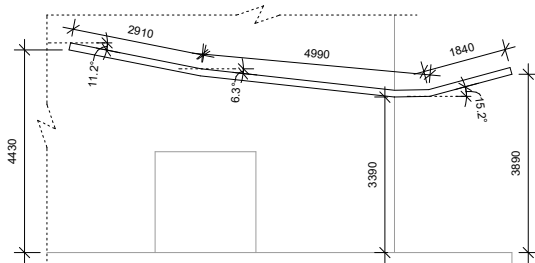



N1	SF-06 Section-CC'C" Detail
----	----------------------------

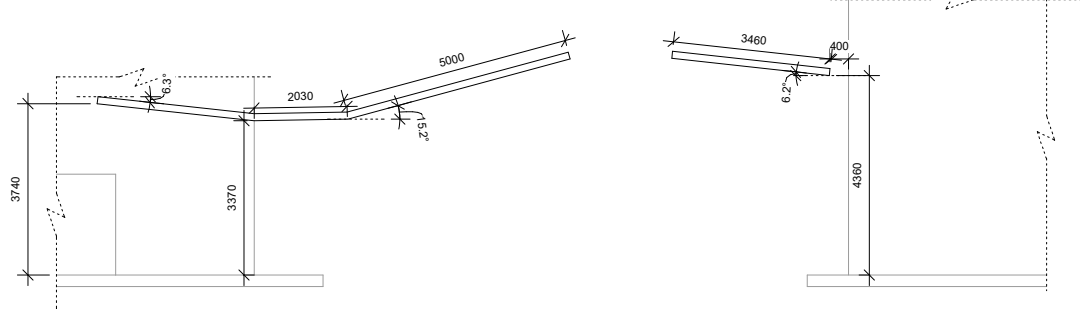


D9	SF-04 Section-AA' Detail
----	--------------------------

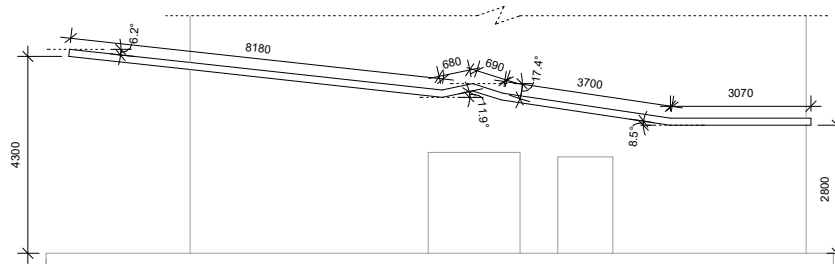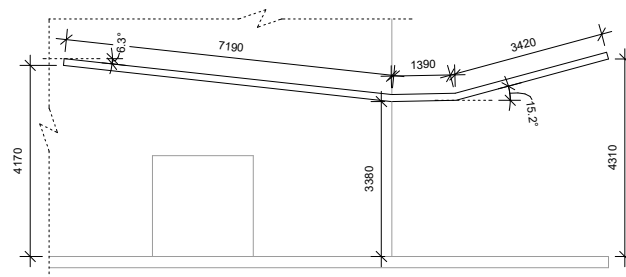

H9	SF-05 Section-BB' Detail
----	--------------------------

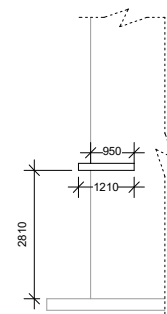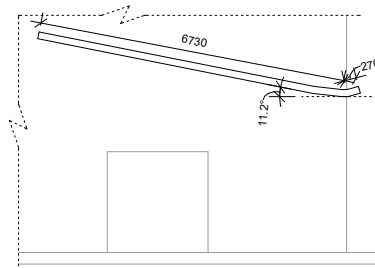


N9	SF-07 Section-DD'D" Detail
----	----------------------------

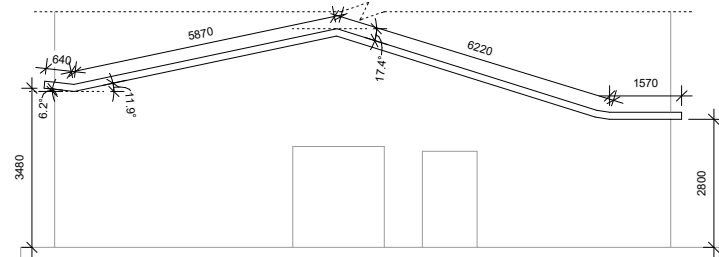


DRAWING NOTES:

- 1.All dimensions are in Metric format unless otherwise noted.
- 2.Any Discrepancies in the Drawings shall be brought to the Notice of the Architect prior to execution.
- 3.Do NOT scale Drawings.
- 4.Vendors / Contractors to create Shop Drawings for all assemblies and building systems and submit to Architect for approval
- 5.Shop Drawings need to be approved by Architect prior to any procurement / installation at site.

NOT FOR CONSTRUCTION
FOR VENDOR SELECTION AND
COST ESTIMATION PURPOSE ONLY

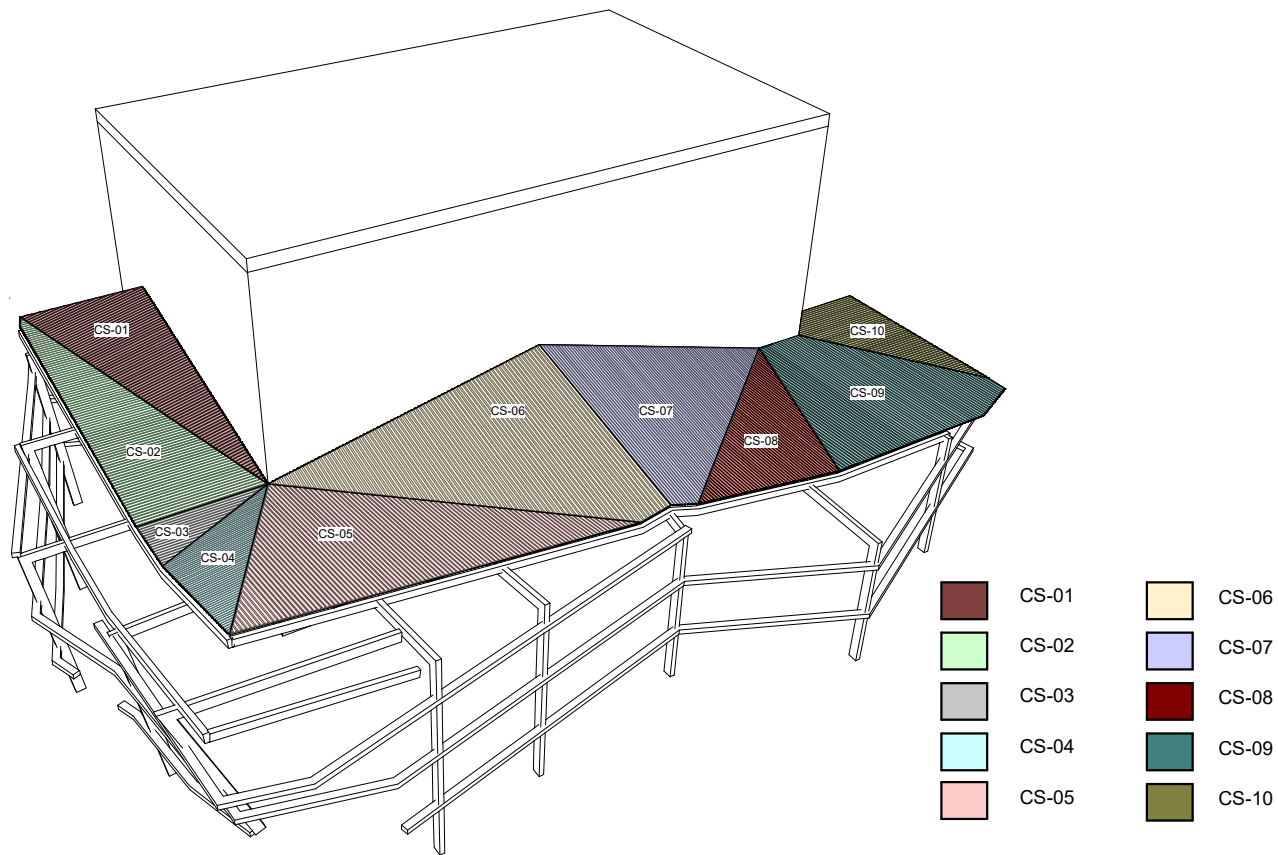


G1 Corrugated Sheet Detail

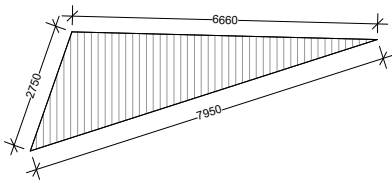


Area - 94 Sqft.

K1 CS-01

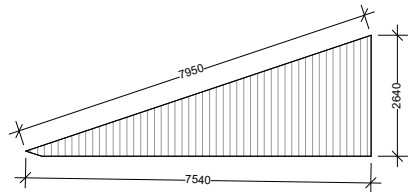


Area - 111.6 Sqft.

K4 CS-02

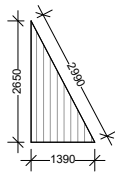


Area - 19.8 Sqft.

K7 CS-03

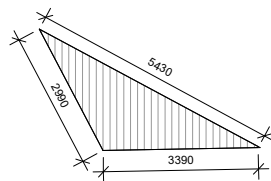


Area - 49.3 Sqft.

K10 CS-04

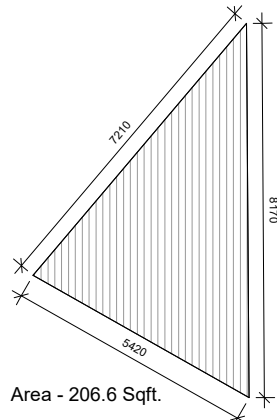


Area - 206.6 Sqft.

K14 CS-05

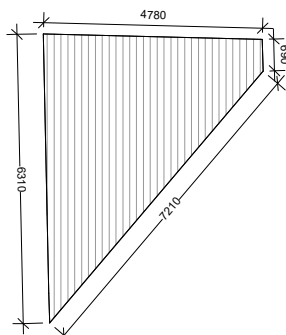


Area - 180 Sqft.

N1 CS-06

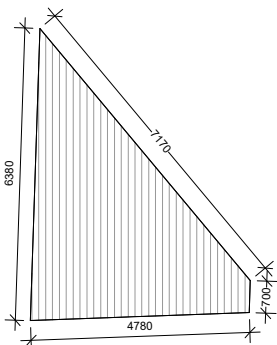


Area - 181.7 Sqft.

N4 CS-07

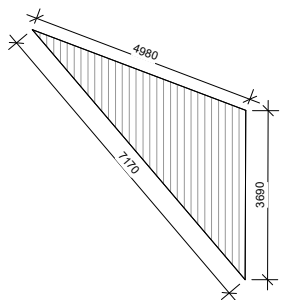


Area - 92.7 Sqft.

N7 CS-08

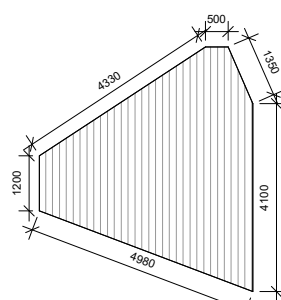

Area - 173.5 Sqft.

N10 CS-09

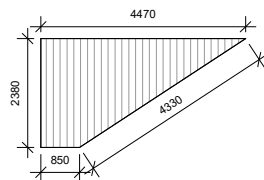

Area - 68 Sqft.

N14 CS-10

DRAWING SET MATRIX:

S.No.	Version	Date
01	SCHEMATIC	19Aug25

KEY PLAN :



Space Station

Hyderabad

ARCHITECT SEAL

Station-14, Lobby Frame
Detail 4/6

DRAWING

DATE	19Aug25	PROJECT#	2503
DRAWN BY	Abhishek Tiwari		
REVIEWED	Shivjit Sidhu		
SCALE	1 : 75	DRAWING NO.	A104

DRAWING NOTES:


- 1.All dimensions are in Metric format unless otherwise noted.
- 2.Any Discrepancies in the Drawings shall be brought to the Notice of the Architect prior to execution.
- 3.Do NOT scale Drawings.
- 4.Vendors / Contractors to create Shop Drawings for all assemblies and building systems and submit to Architect for approval
- 5.Shop Drawings need to be approved by Architect prior to any procurement / installation at site.

NOT FOR CONSTRUCTION
FOR VENDOR SELECTION AND
COST ESTIMATION PURPOSE ONLY

DRAWING SET MATRIX:

S.No.	Version	Date
01	SCHEMATIC	19Aug25

KEY PLAN :

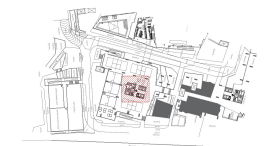

Space Station
Hyderabad

ARCHITECT SEAL

Station-14, Lobby Frame
Detail 5/6

DRAWING

DATE 19Aug25 PROJECT# 2503


DRAWN BY: Abhishek Tiwari

REVIEWED: Shivjit Sidhu


SCALE 1 : 75

DRAWING NO: A105


G1 Slats Detail

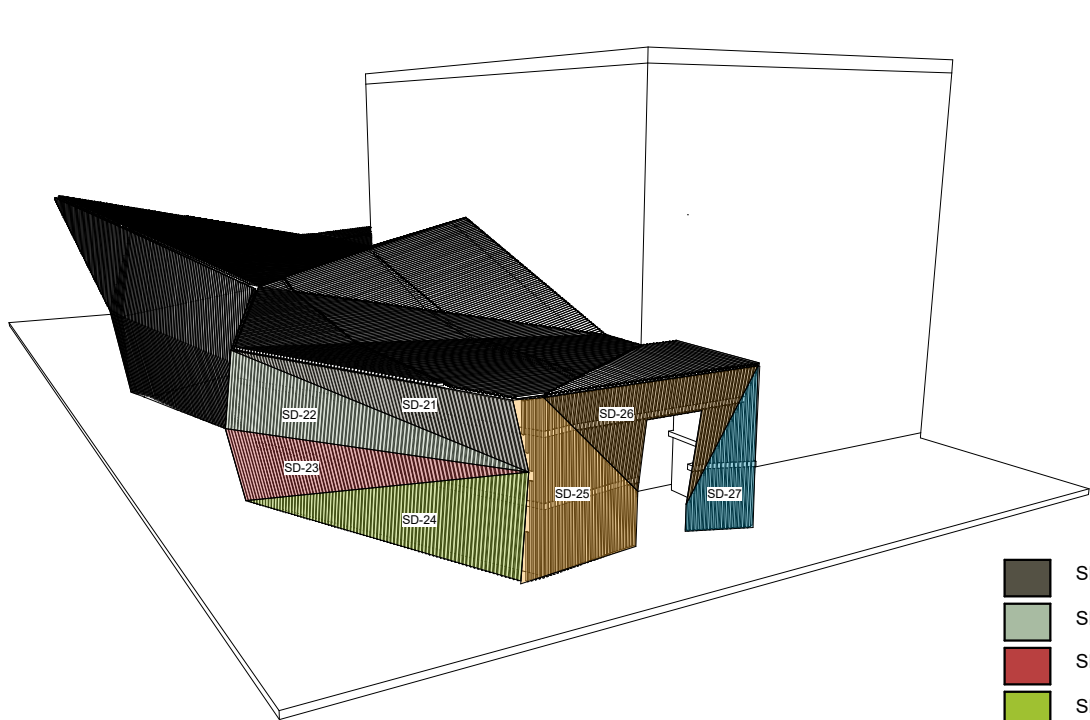


SD-01	SD-06	SD-11	SD-16
SD-02	SD-07	SD-12	SD-17
SD-03	SD-08	SD-13	SD-18
SD-04	SD-09	SD-14	SD-19
SD-05	SD-10	SD-15	SD-20

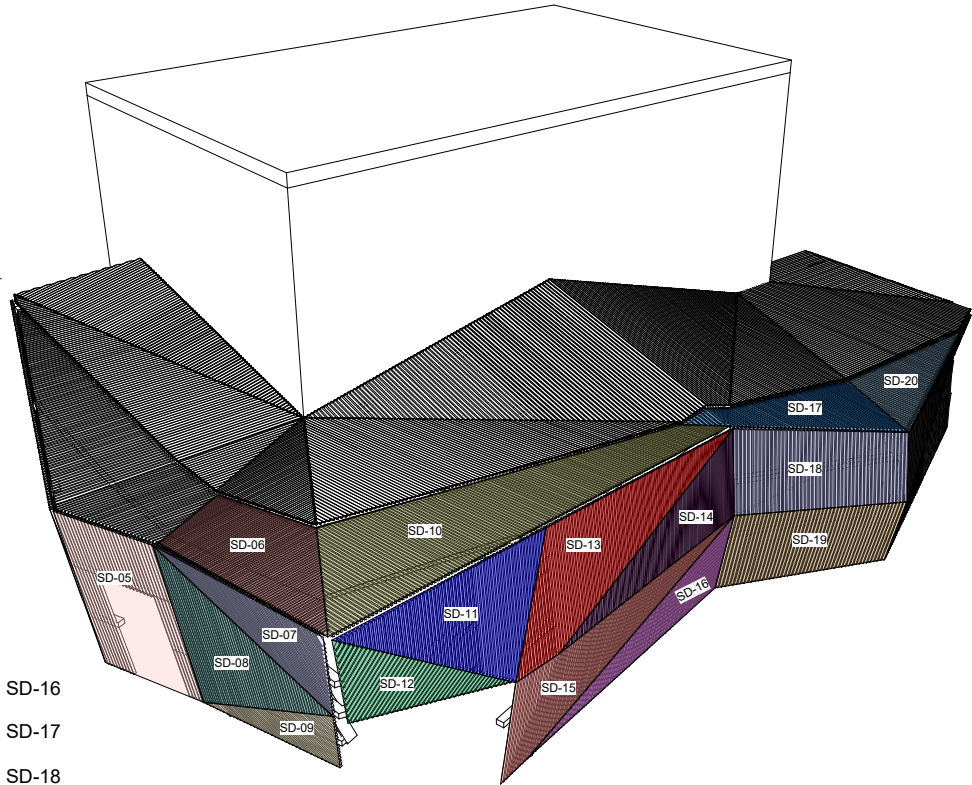

N1 Slats Detail

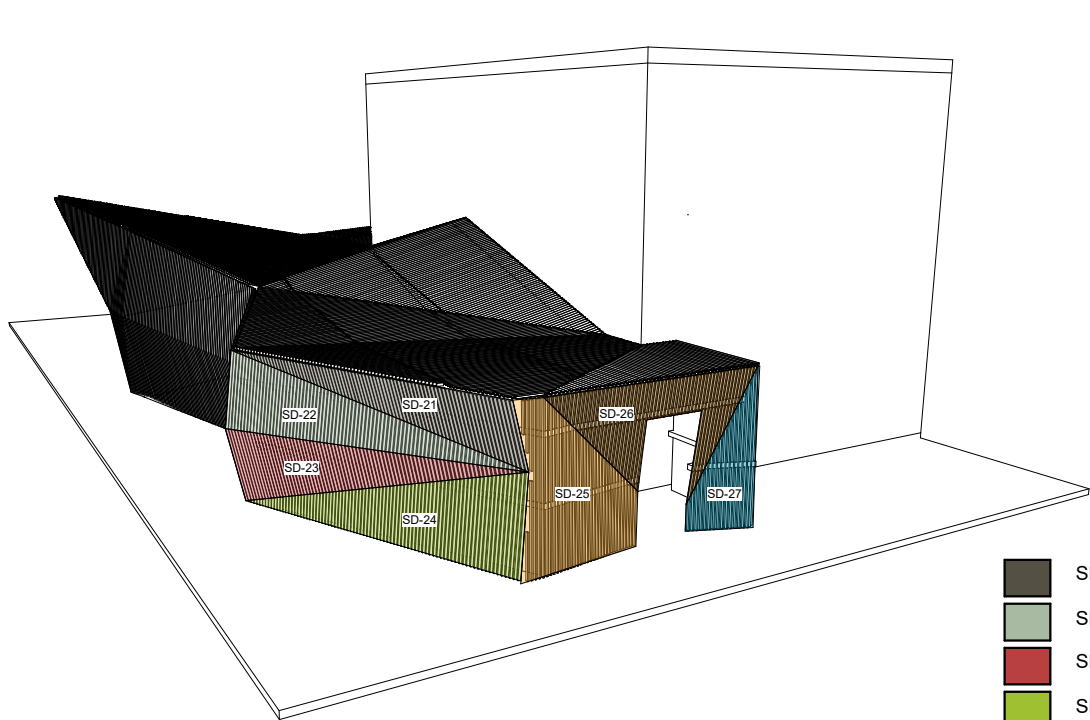

SD-21	SD-26
SD-22	SD-27
SD-23	SD-28
SD-24	
SD-25	

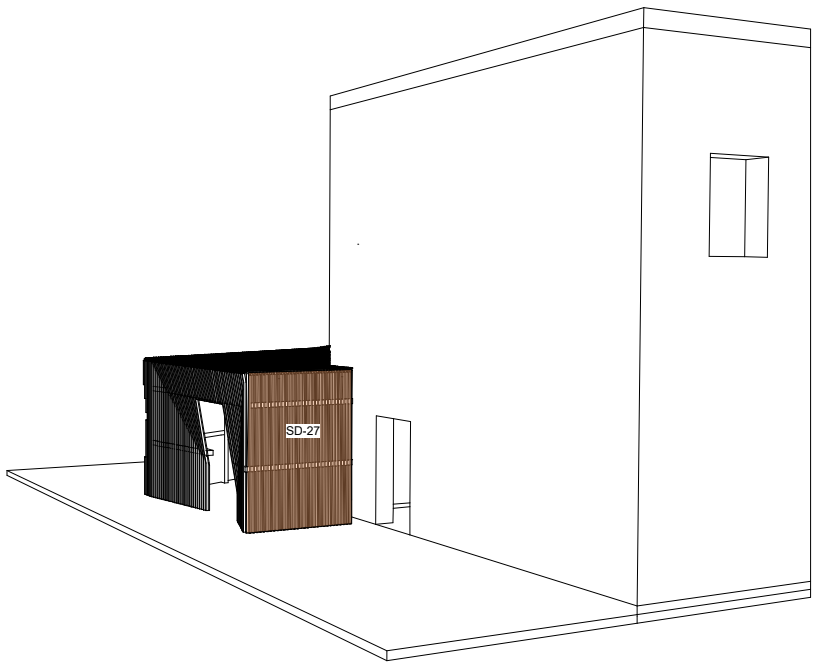

TOTAL RUNNING FEET - 8808'

these drawings are the property and copyright of:

apos.tro.phe
architecture + urban design
www.apostrophearch.com

DRAWING NOTES:
1.All dimensions are in Metric format unless otherwise noted.
2.Any Discrepancies in the Drawings shall be brought to the Notice of the Architect prior to execution.
3.Do NOT scale Drawings.
4.Vendors / Contractors to create Shop Drawings for all assemblies and building systems and submit to Architect for approval
5.Shop Drawings need to be approved by Architect prior to any procurement / installation at site.

NOT FOR CONSTRUCTION
FOR VENDOR SELECTION AND
COST ESTIMATION PURPOSE ONLY

DRAWING SET MATRIX:

S.No.	Version	Date
01	SCHEMATIC	19Aug25

KEY PLAN :



Space Station Hyderabad	
ARCHITECT SEAL	
Station-14, Lobby Frame Detail 6/6	
DRAWING	2503
DATE	19Aug25
DRAWN BY	Abhishek Tiwari
REVIEWED	Shivjit Sidhu
SCALE	1 : 75
DRAWING NO.	A106